


# THE JUDY COMPANY - NW BRINK-MYER RD.

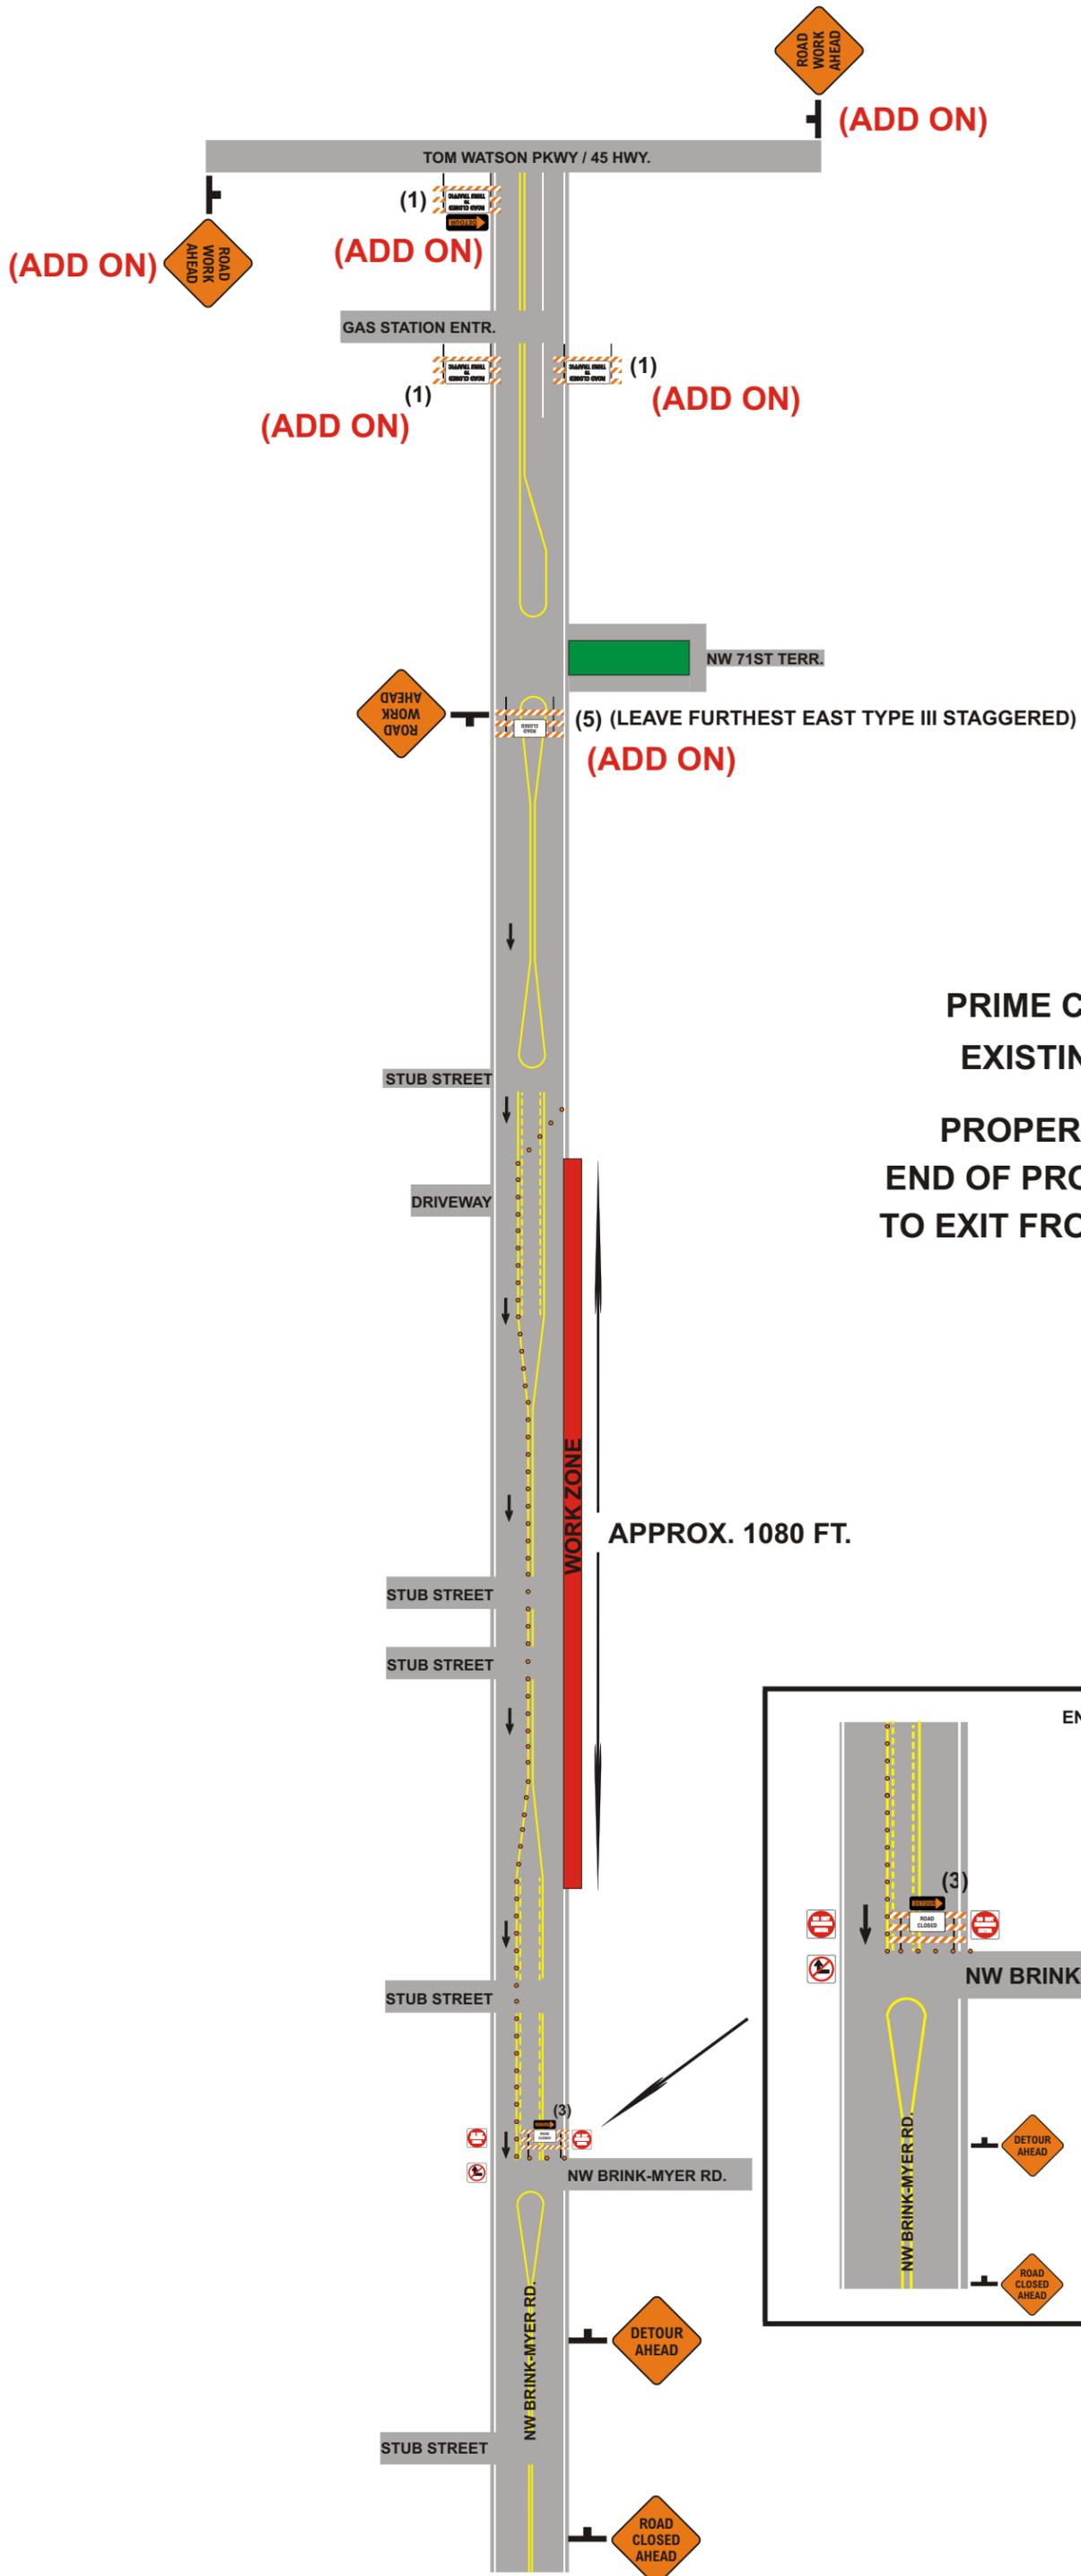

**NOTE:**  
 PRIME CONTRACTOR TO USE  
 EXISTING JERSEY BARRIER  
 PROPERTY OWNER ON NORTH  
 END OF PROJECT WILL BE ALLOWED  
 TO EXIT FROM HIS DRIVEWAY AND GO  
 NORTH

