


DWG: F:\PROJECTS\012-2561\40-Design\AutoCAD\Exhibits\2015-10-27_TRNS_AutoTurn_Sim.dwg
 DATE: Oct 27, 2015 2:29pm
 USER: jjeek
 XREFS: 02-0252 Civil 02-0189 Civil Title 02-0189 Civil

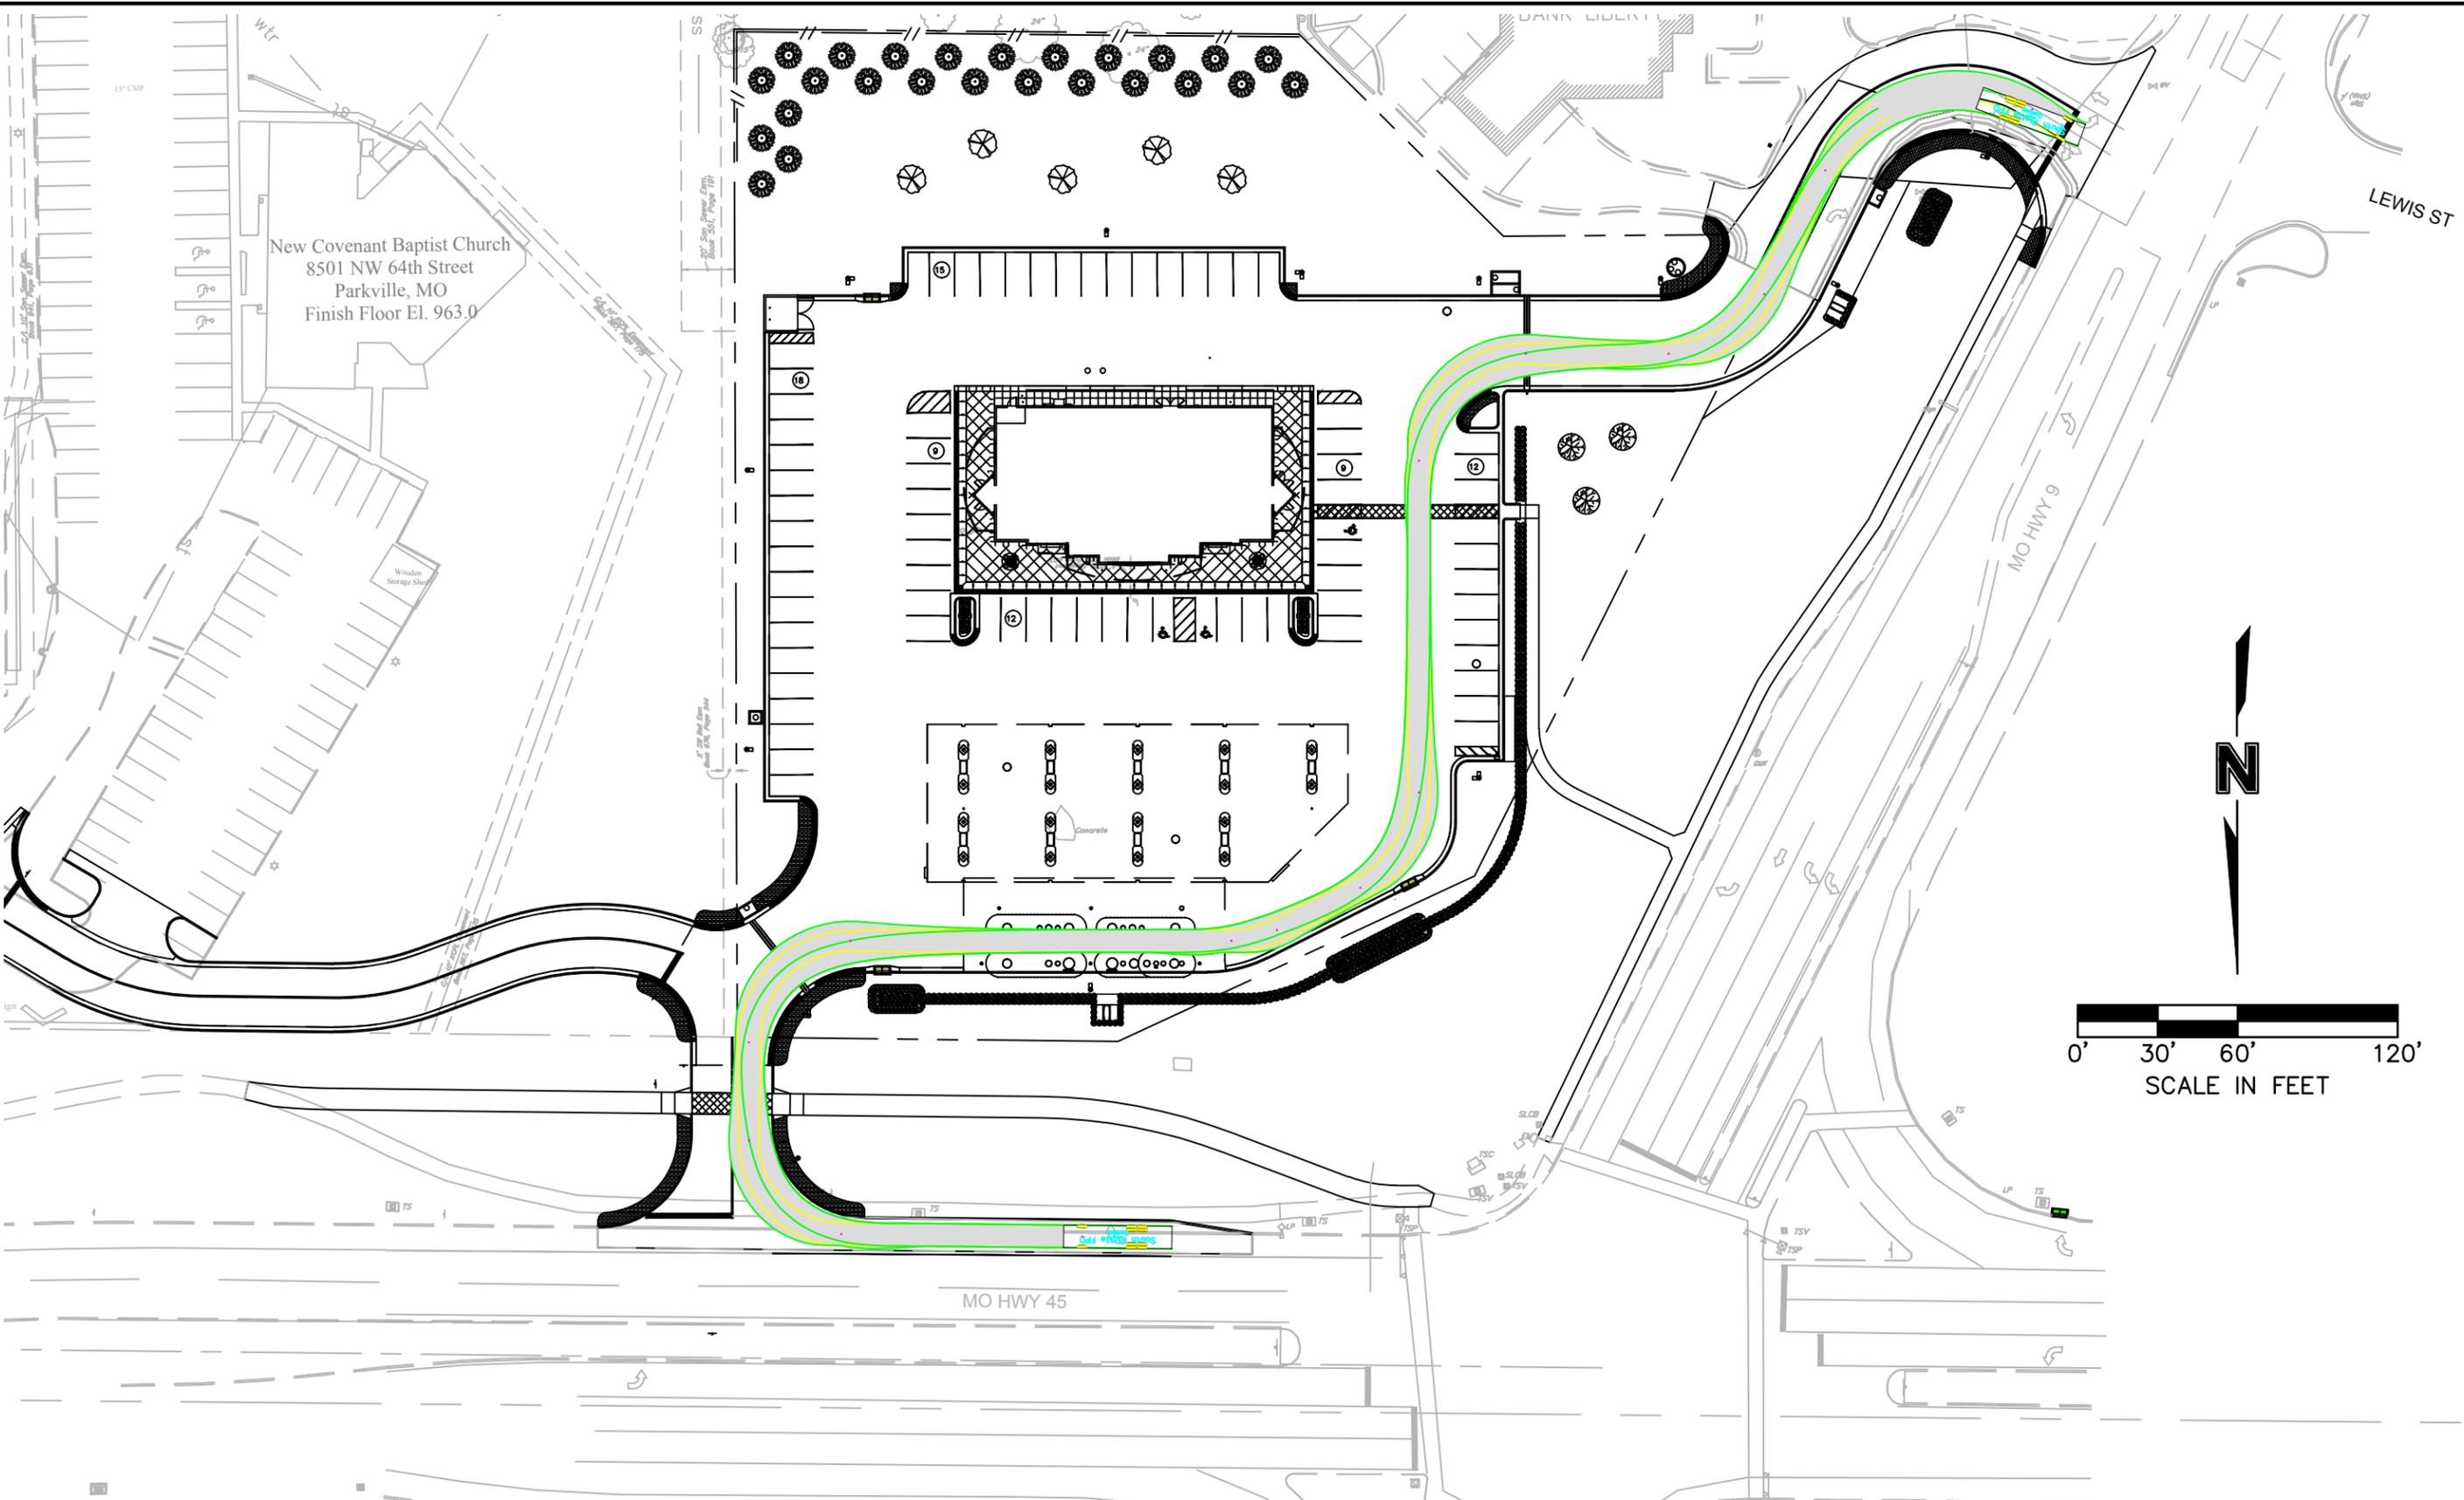


PROJECT NO:	012-2561
DRAWN BY:	JKL
DATE:	10/27/15

FIRE TRUCK TURNING MOVEMENT EXHIBIT

MOLSSON ASSOCIATES
 7301 West 133rd Street
 Suite 200
 Overland Park, KS 66213-4750
 TEL 913.381.1170
 FAX 913.381.1174

DWG: F:\PROJECTS\012-2561\40-Design\AutoCAD\Exhibits\2015-10-27_TRNS_AutoTurn_Sim.dwg
DATE: Oct 27, 2015 2:30pm
XREFS: 02-0252 Civil 02-0189 Civil Title 02-0189 Civil
USER: jjeek

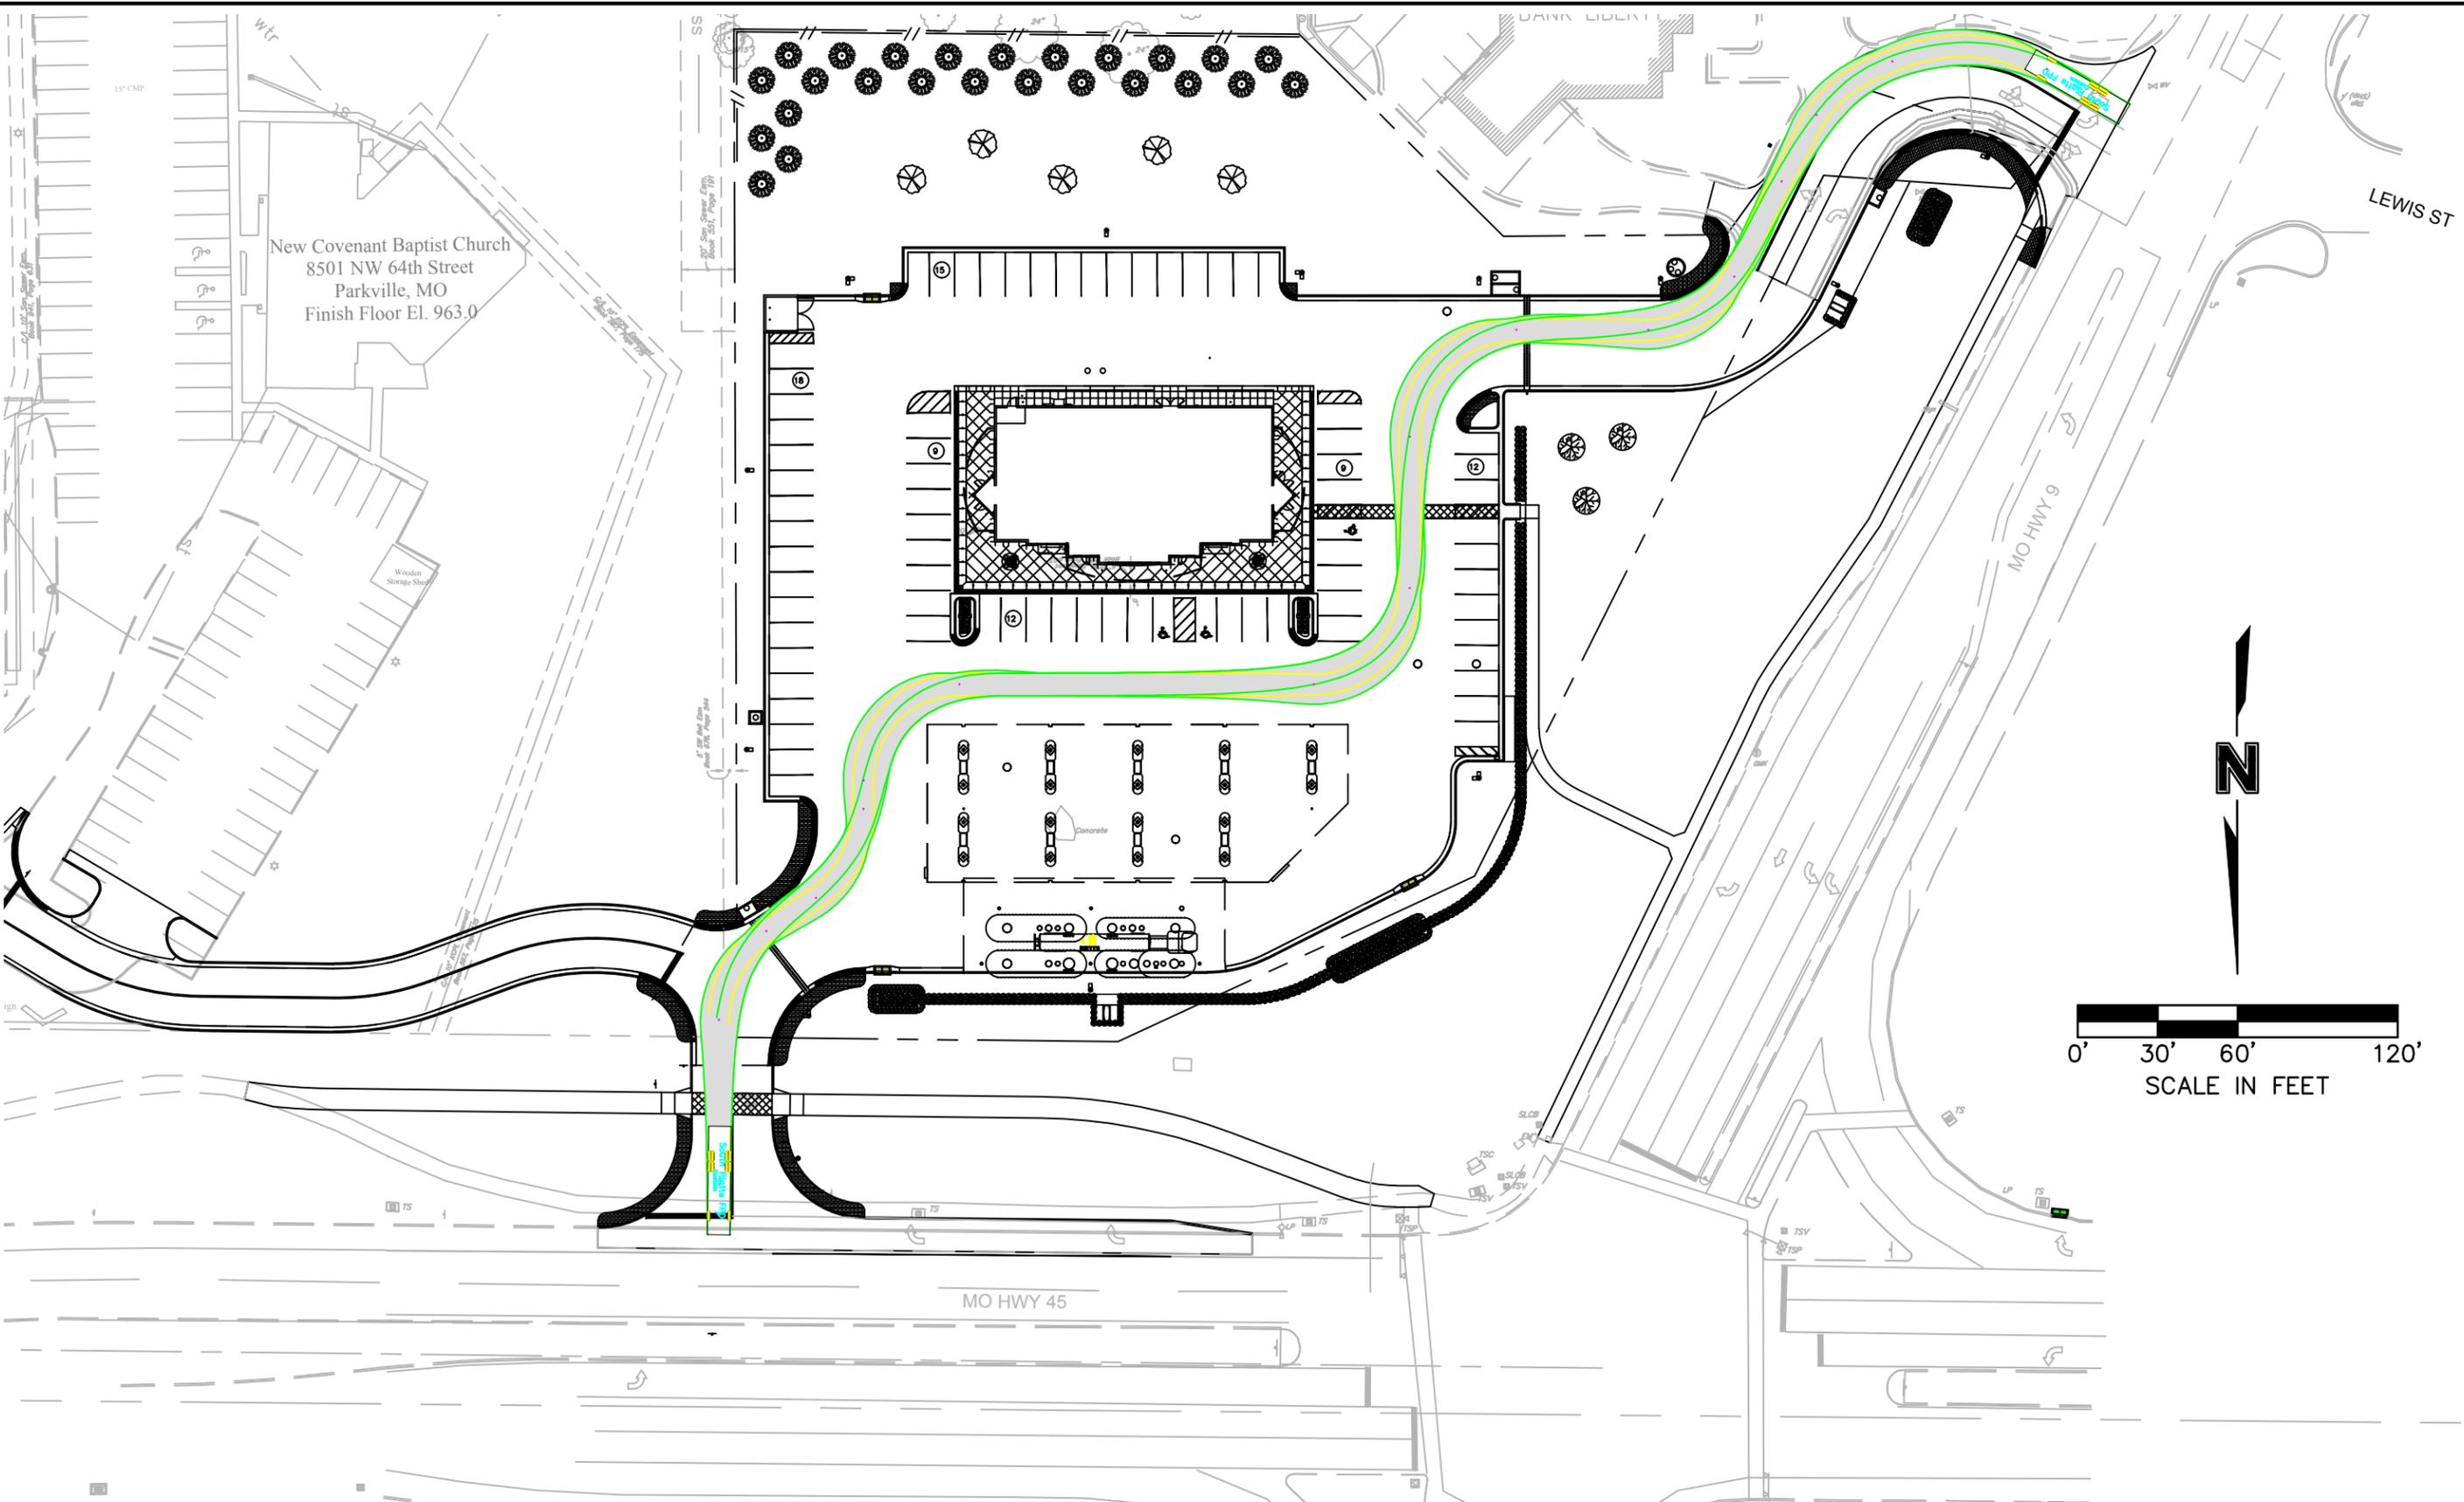

PROJECT NO: 012-2561
DRAWN BY: JKL
DATE: 10/27/15


FIRE TRUCK TURNING MOVEMENT EXHIBIT

MOLSSON
ASSOCIATES

7301 West 133rd Street
Suite 200
Overland Park, KS 66213-4750
TEL 913.381.1170
FAX 913.381.1174

EXHIBIT
2

DWG: F:\PROJECTS\012-2561\40-Design\AutoCAD\Exhibits\2015-10-27_TRNS_AutoTurn_Sim.dwg
DATE: Oct 29, 2015 10:51am
USER: jjeek
XREFS: 02-0252 Civil 02-0189 Civil 02-0189 Civil Title

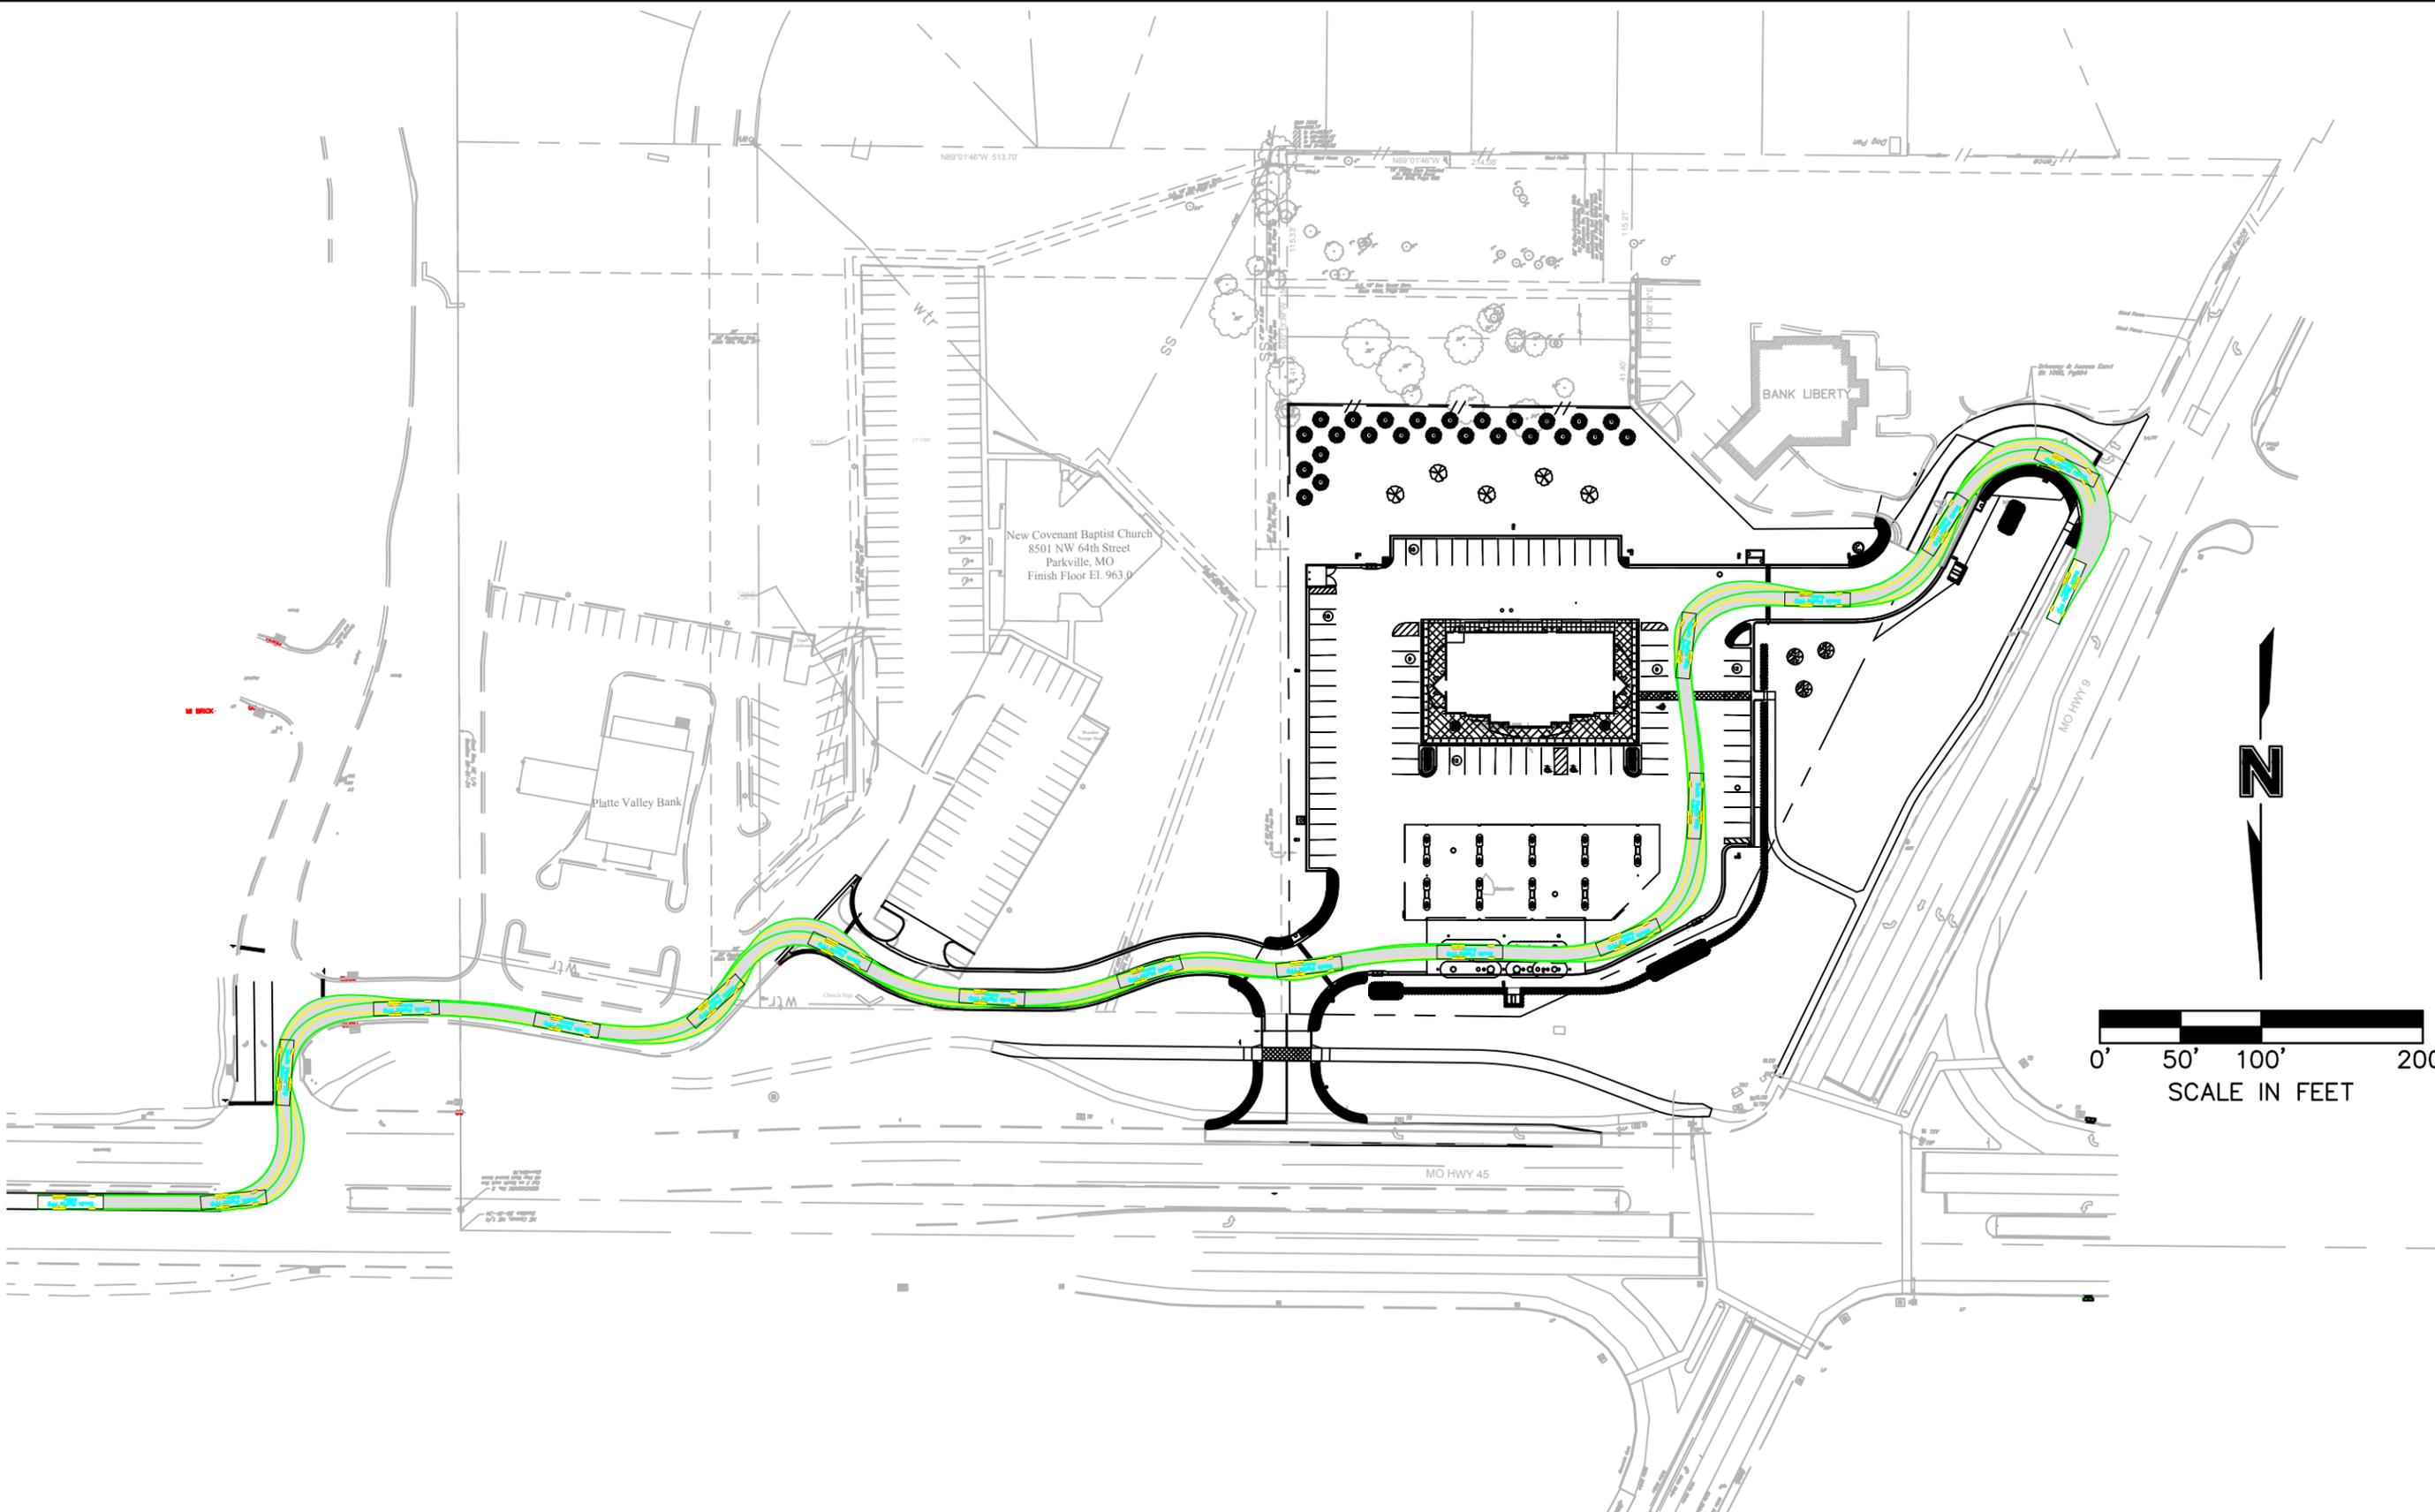


PROJECT NO:	012-2561
DRAWN BY:	JKL
DATE:	10/27/15

FIRE TRUCK TURNING MOVEMENT EXHIBIT

MOLSSON
ASSOCIATES
7301 West 133rd Street
Suite 200
Overland Park, KS 66213-4750
TEL 913.381.1170
FAX 913.381.1174

EXHIBIT
3

DWG: F:\PROJECTS\012-2561\40-Design\AutoCAD\Exhibits\2015-10-27_TRNS_AutoTurn_Sim.dwg
DATE: Oct 29, 2015 10:51am
USER: jjeek
XREFS: 02-0252 Civil 02-0189 Civil 02-0189 Civil Title

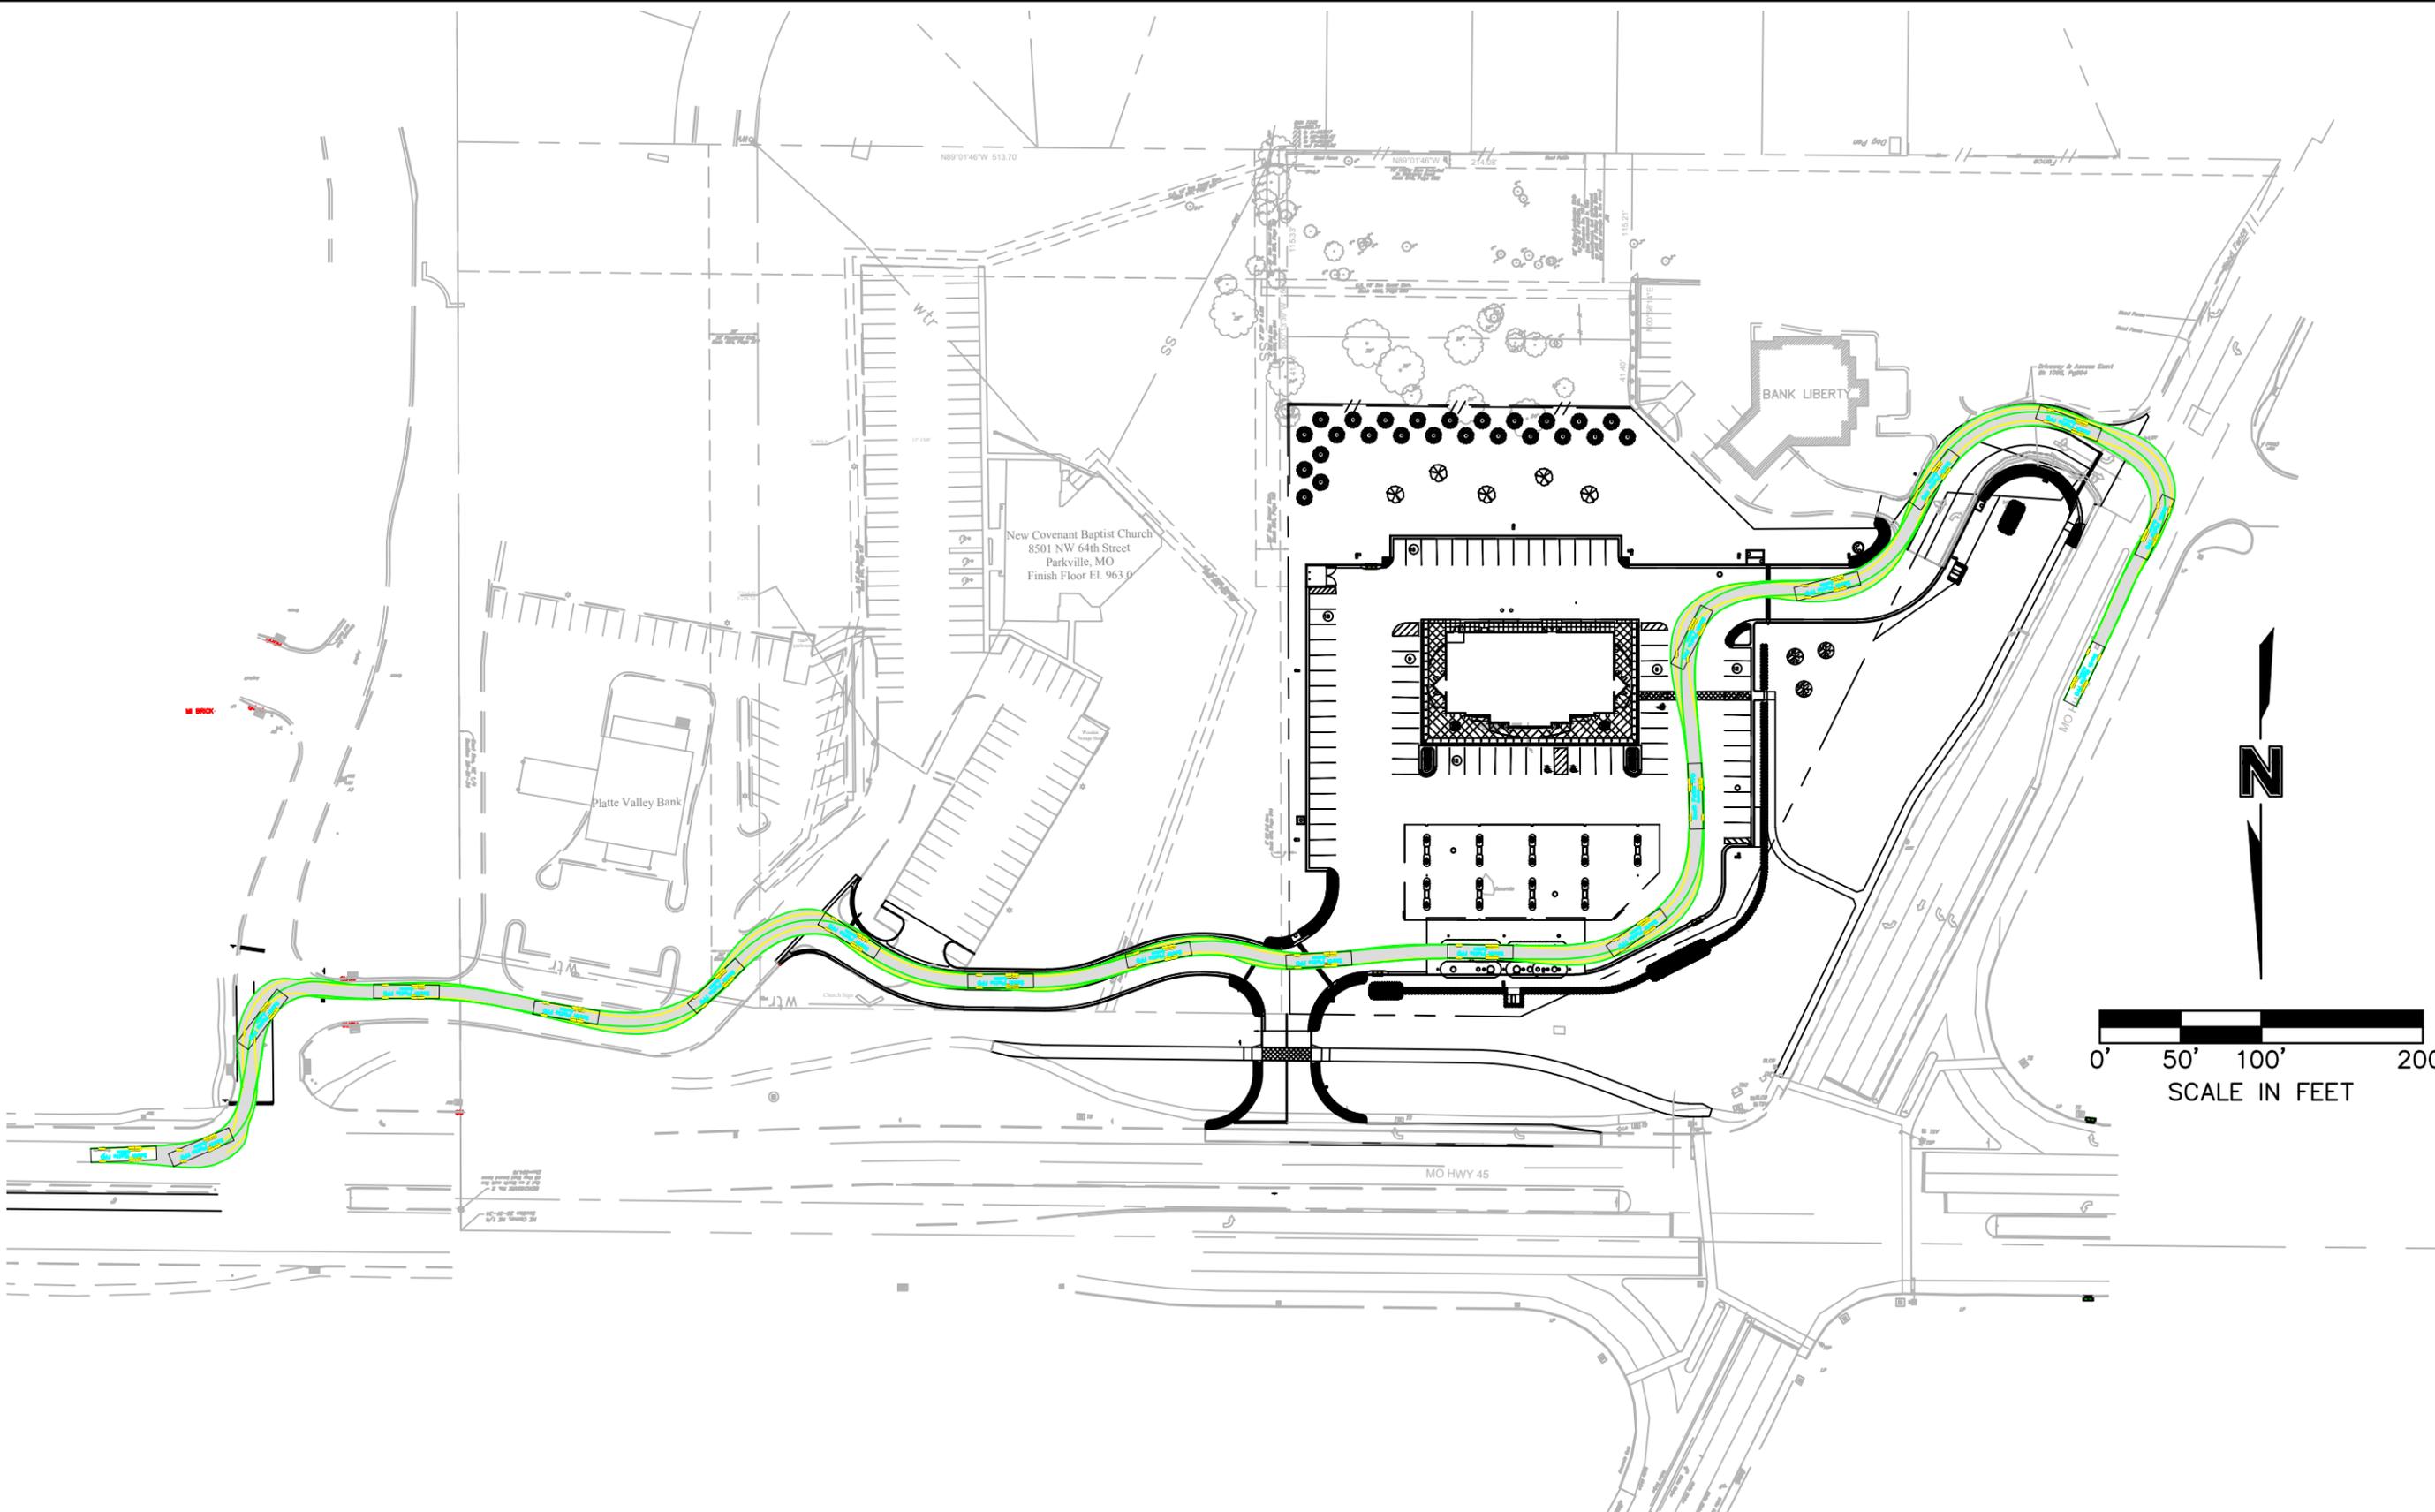

PROJECT NO:	012-2561
DRAWN BY:	JKL
DATE:	10/27/15

FIRE TRUCK TURNING MOVEMENT EXHIBIT

MOLSSON
ASSOCIATES
7301 West 133rd Street
Suite 200
Overland Park, KS 66213-4750
TEL 913.381.1170
FAX 913.381.1174

EXHIBIT
4